



WOODSHOP/WEAVING/VOCATIONAL

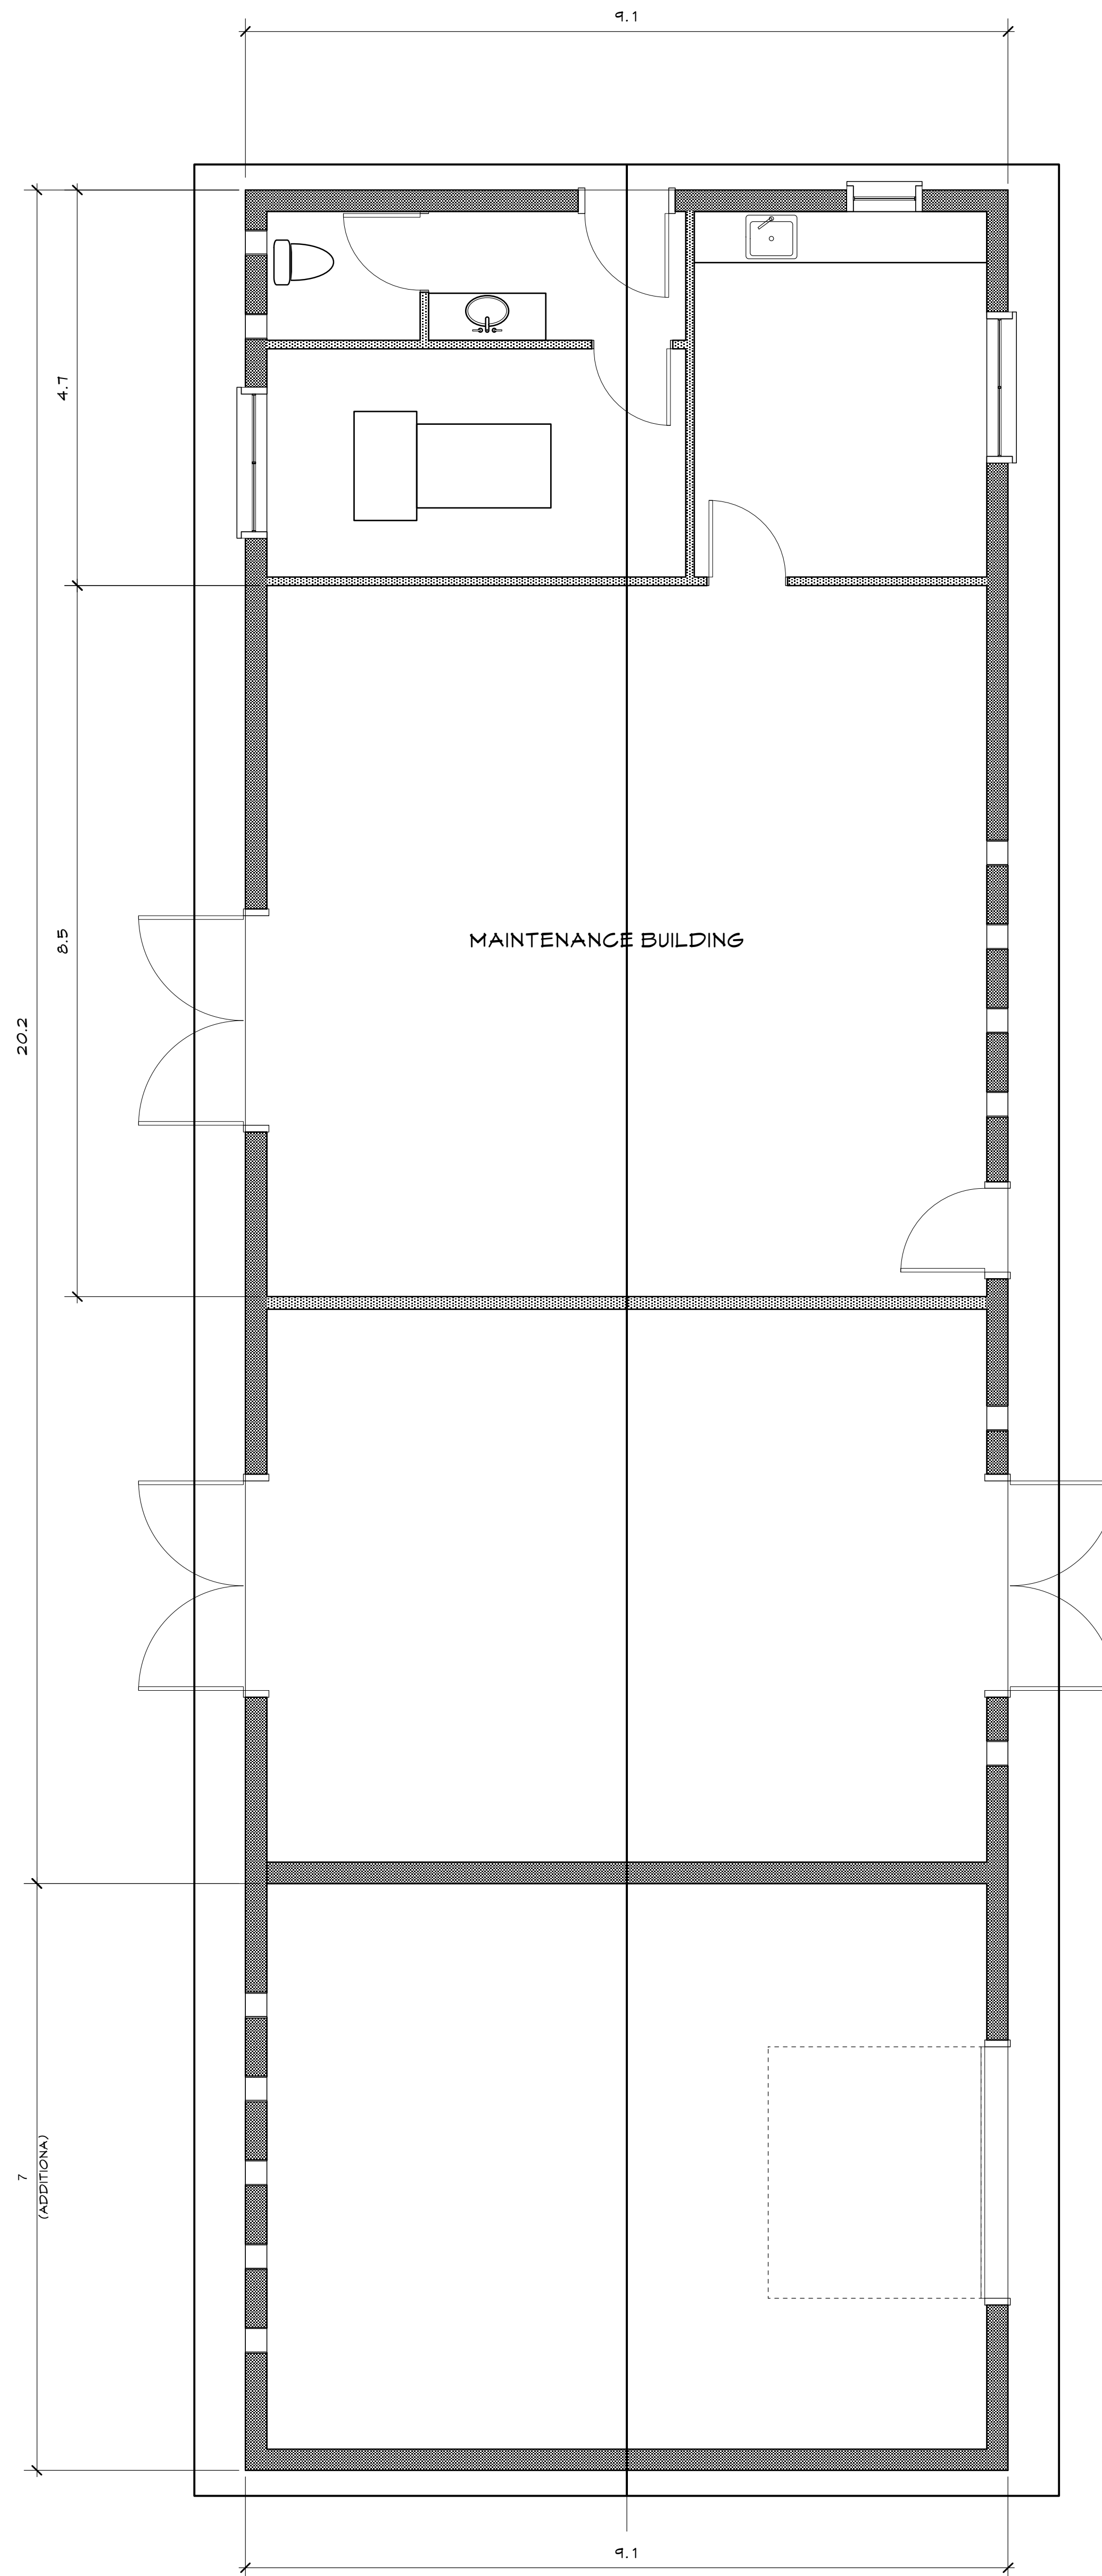


STORAGE / MAINTENANCE / LAUNDRY

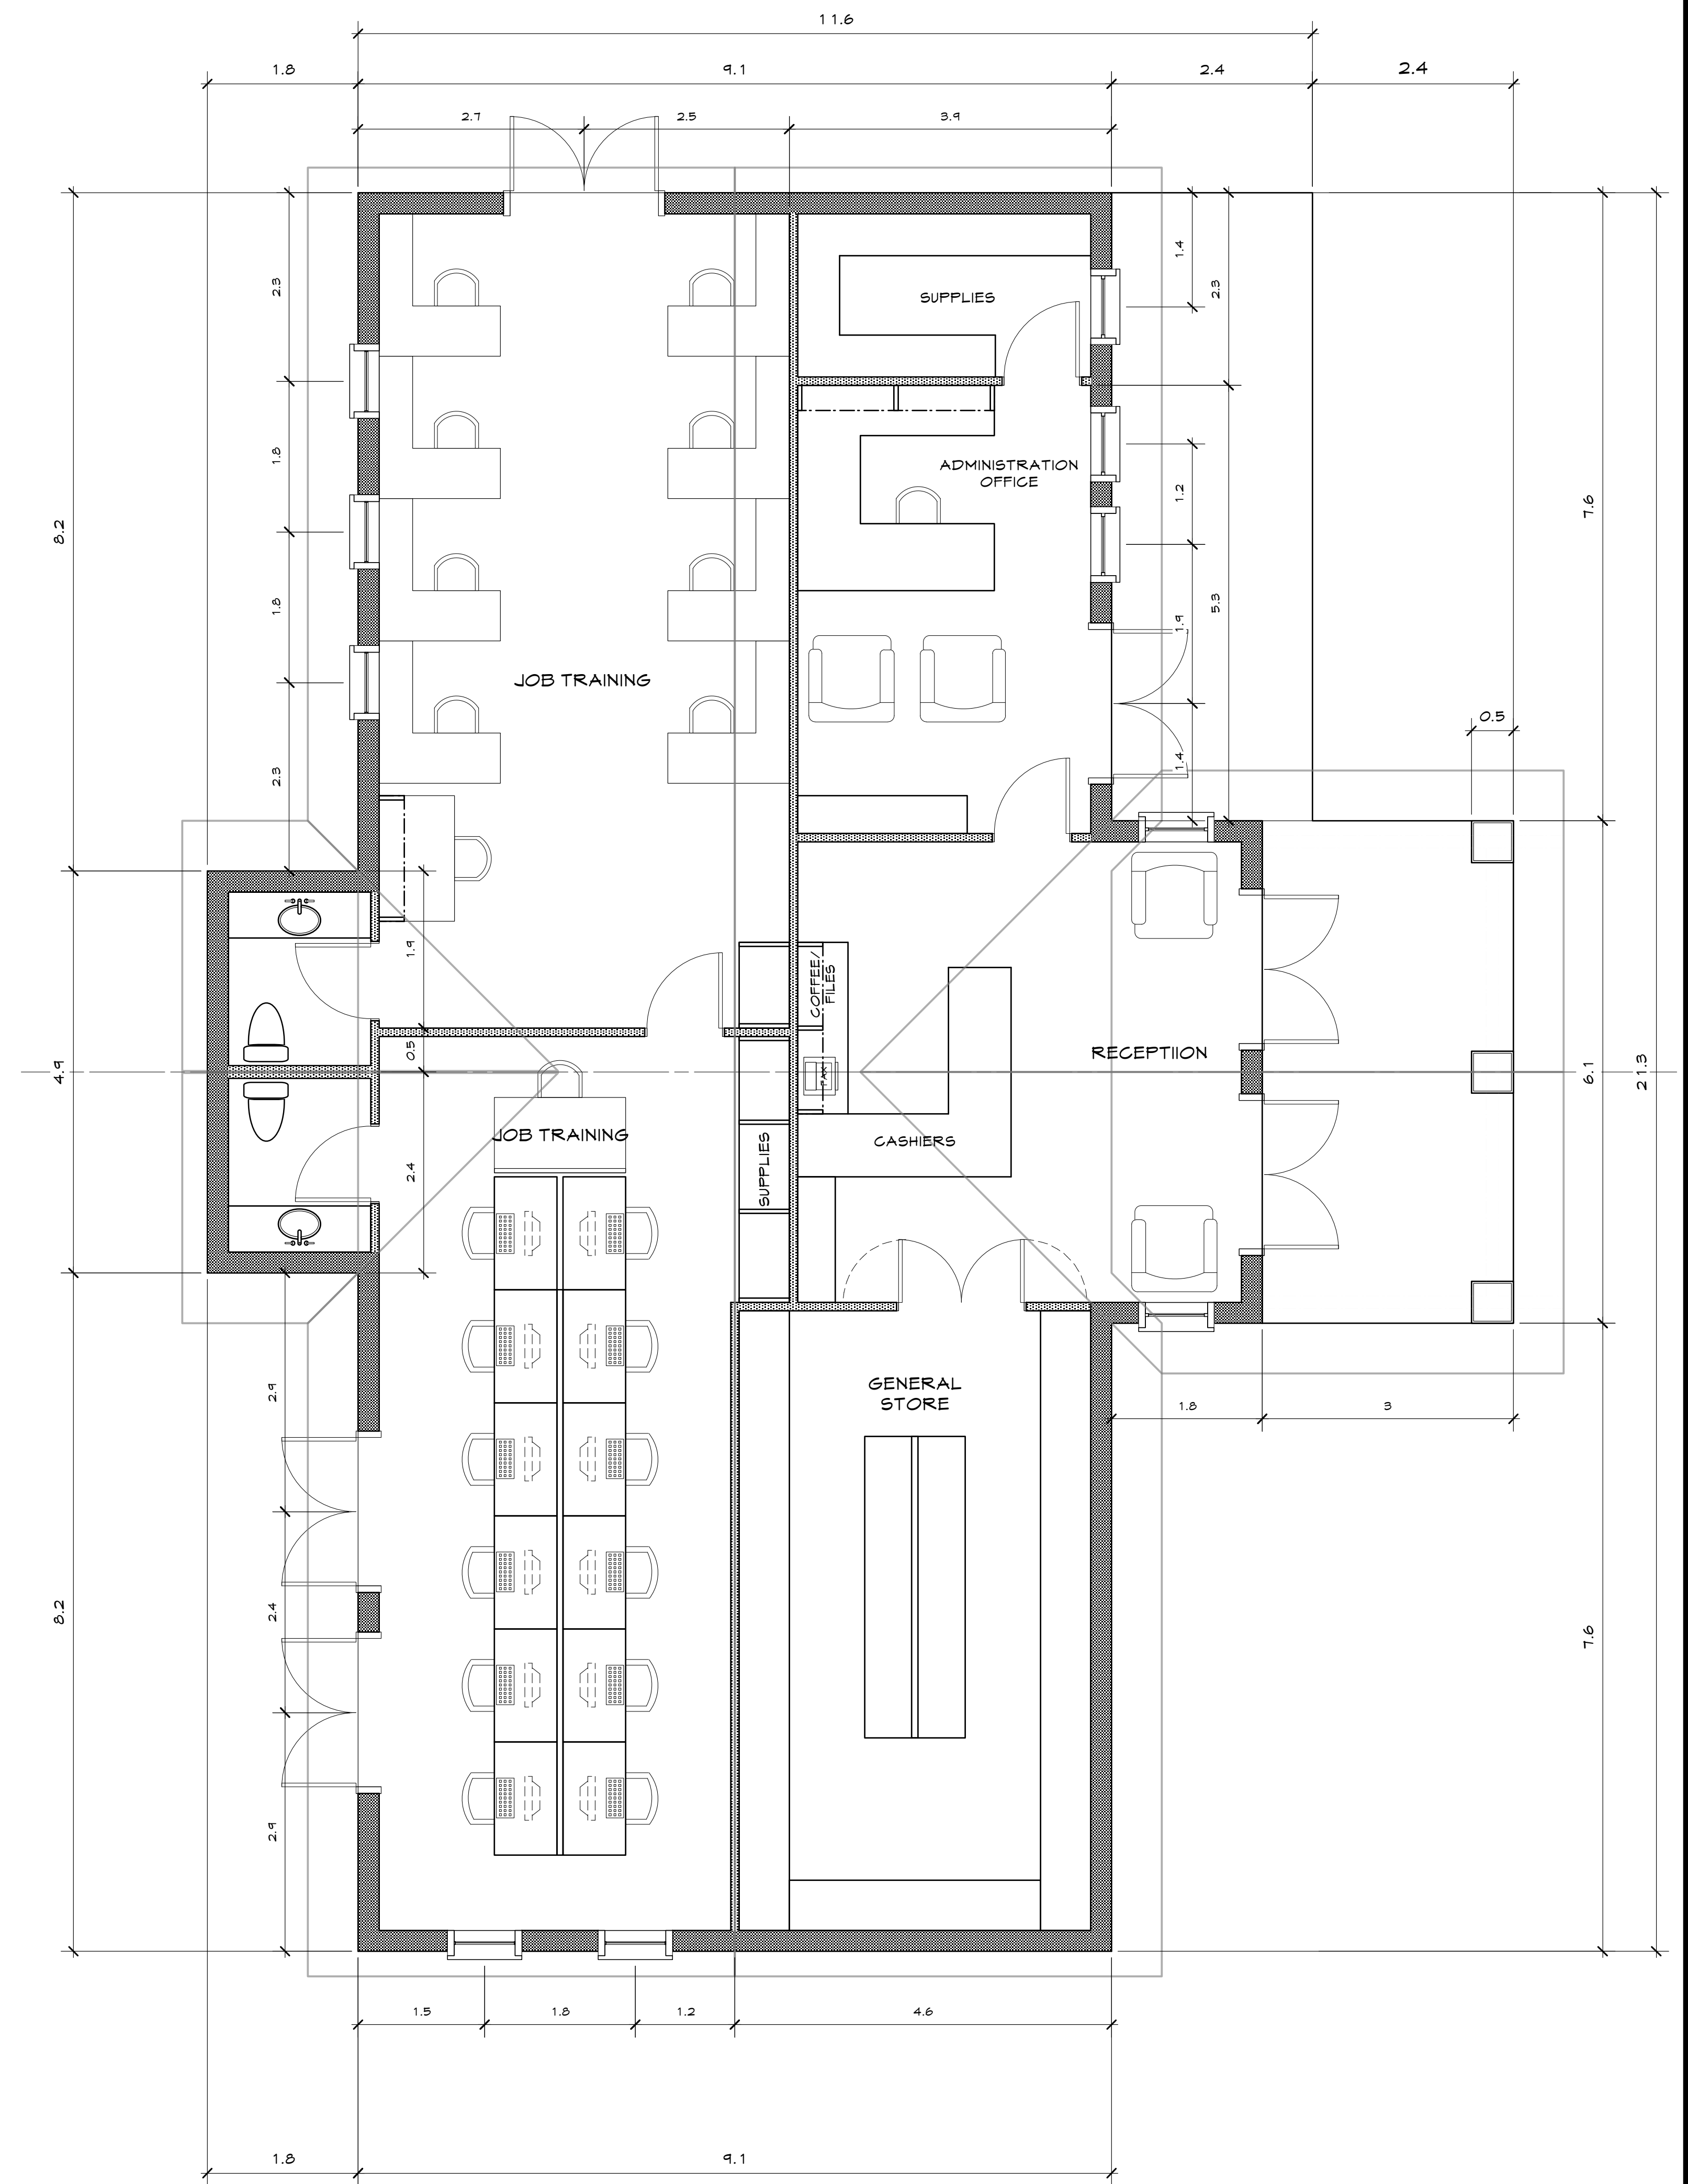

ADMINISTRATION / STORE / TRAINING

BLDG. DEPT. SUBMITTALS:
ISSUED FOR BIDDING:
PLAN CHECK APPROVAL:
ISSUED FOR CONSTRUCTION:
REVISIONS:

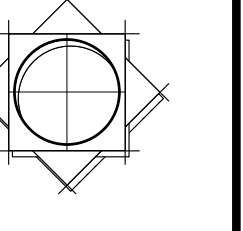

McNeely & Moore
ARCHITECTURE

1792 SKYLINE DRIVE
NO. TUSTIN, CA 92705
PH: 714.417.9277
FAX: 714.417.9817
WWW.MMAARCHITECTURE.COM

NEW DAWN ORPHANAGE
LAIKIPIA, KENYA
AFRICA

**MAINTENANCE BUILDING
WOODSHOP
ADMINISTRATION**

JULY 4, 2008

SHEET

A5.1