

McNeely & Moore
 ARCHITECTURE

151 KALAMUS DRIVE
 SUITE C-100
 COSTA MESA, CA 92626
 PH: 714.444.9115
 FAX: 714.444.9113


KENYA ORPHANAGE
 KENYA, AFRICA

DINING HALL

JUNE 8, 2004

SHEET

A2.1

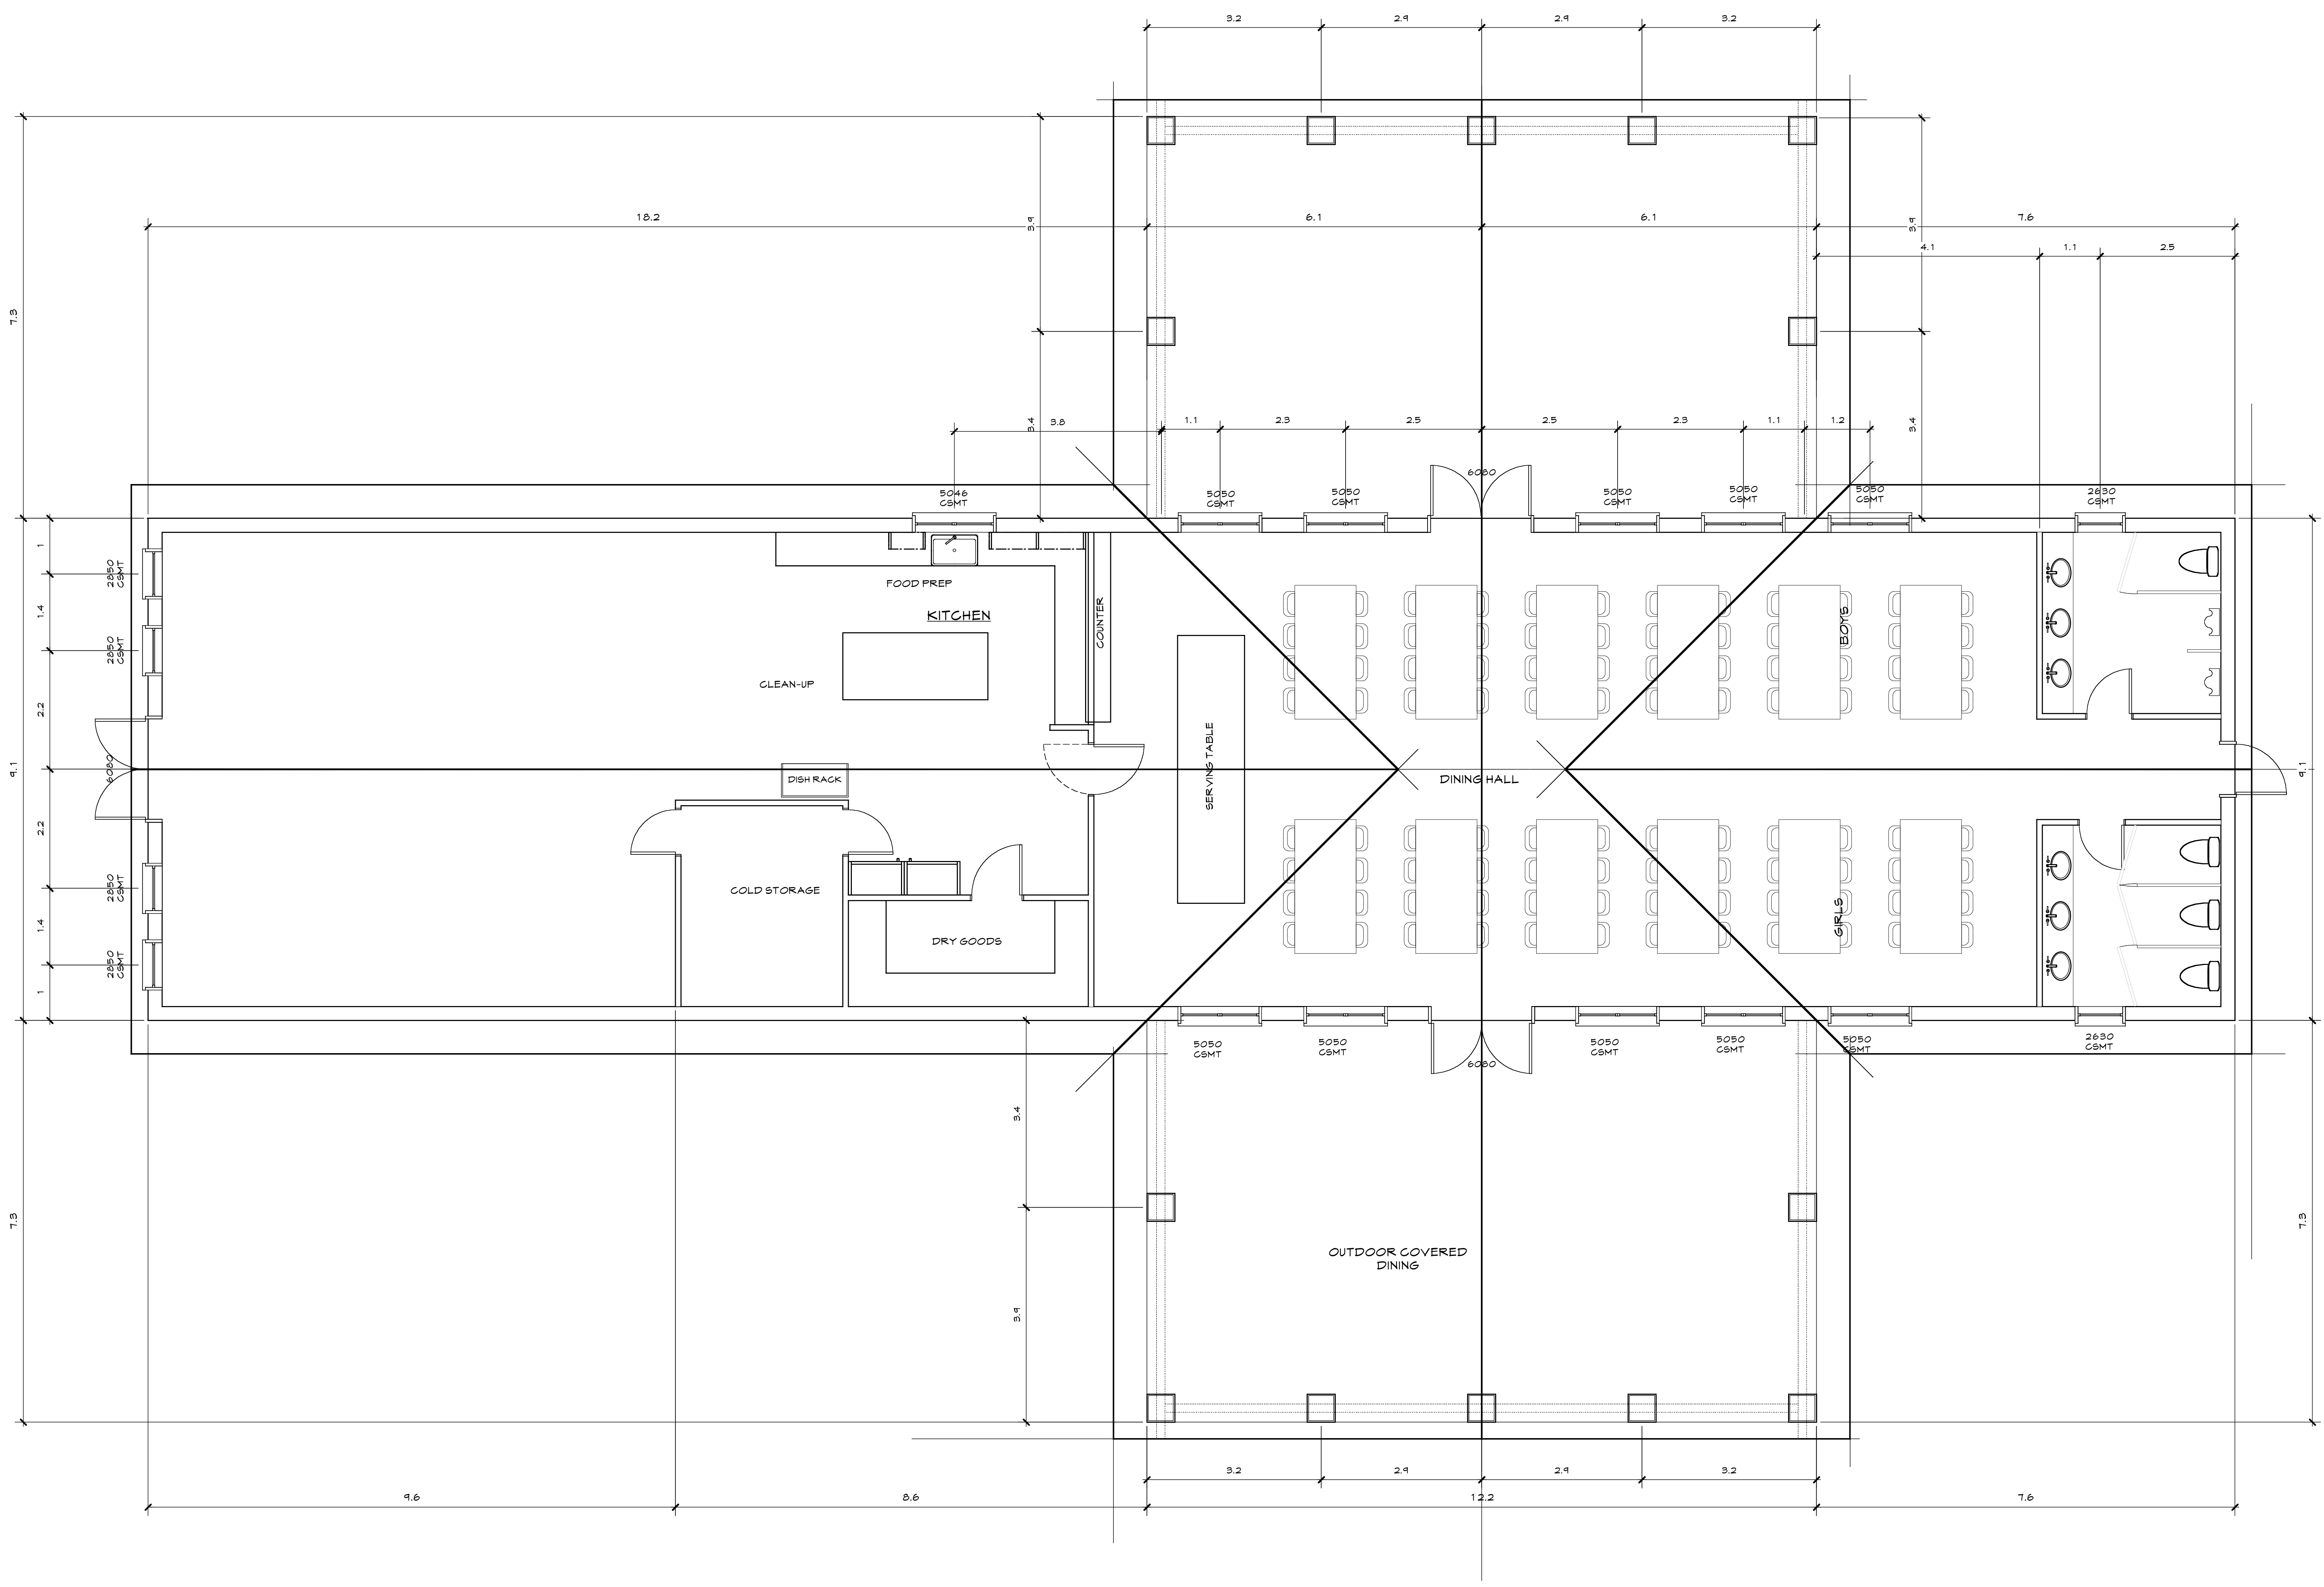

DINING HALL

SCALE: 1:48